


**ISF 08.01.01    INSOFast - ELECTRICAL - UTILIZING WIRING CHASES**

TO LOCATE ELECTRICAL BOXES WITHIN THE FIELD OF THE PANEL, PLACE WIRING WITHIN CLOSEST CHASE. CUT OUT FOR ELECTRICAL BOX, CUT OUT THE AREA UP TO THE CHASE. INSTALL BOX, RUN WIRING, REPLACE FOAM PIECE, AND GLUE IN PLACE.

WIRING CAN BE RUN IN THE VERTICAL WIRING CHASES AND THEN INTO THE CEILING

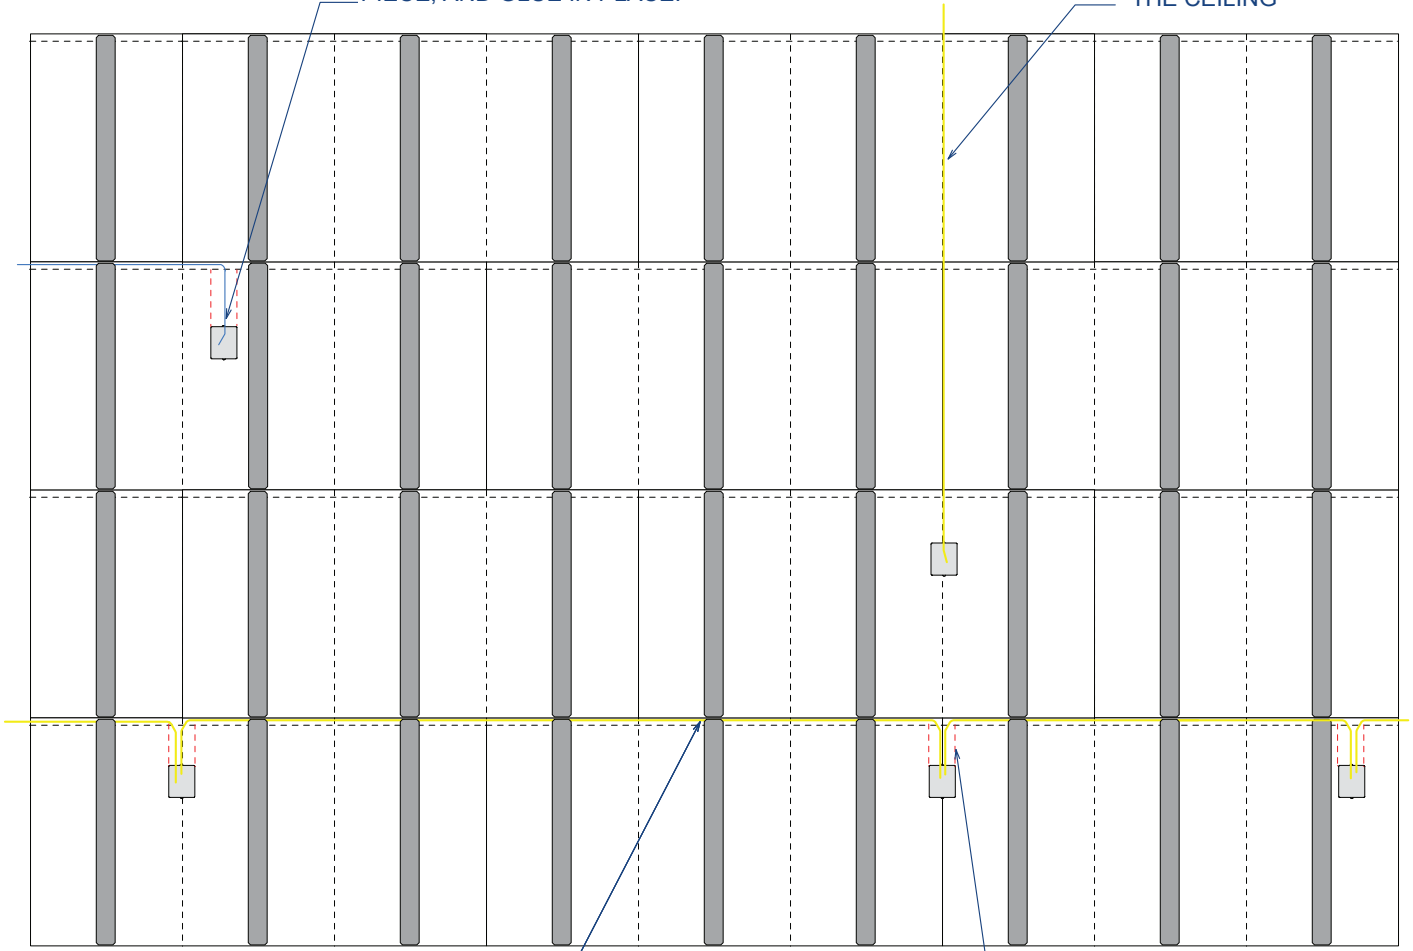

WIRING CAN BE RUN IN THE HORIZONTAL WIRING CHASES FROM BOX TO BOX

CUT OUT FOAM FOR BOX, INCLUDING FOAM UP TO HORIZONTAL CHASE. RUN WIRING AND GLUE FOAM PIECE BACK IN ABOVE ELECTRICAL BOX.

DUE TO VARIANCES IN LOCAL CODES, CONSTRUCTION PRACTICES, AND REQUIREMENTS, ALL DETAILS SHALL BE CONSTRUCTED IN ACCORDANCE WITH SUCH LOCAL CODES, CONSTRUCTION PRACTICES, AND REQUIREMENTS REGARDLESS OF DETAIL CONSTRUCTION SHOWN IN THIS DRAWING, INSOFast, LLC MAKES NO WARRANTY, EXPRESSED OR IMPLIED. INSOFast, LLC ASSUMES NO LEGAL LIABILITY OR RESPONSIBILITY FOR THE ACCURACY, COMPLETENESS, OR USEFULNESS OR ANY INFORMATION APPARATUS, PRODUCT OR PROCESS DISCLOSED.



**Electrical - Utilizing Wiring Chases**

888-501-7899

InSoFast, LLC

www.InSoFast.com

Scale: NOT TO SCALE

Date: March 2010

Detail #: **ISF 08.01.01**