



ISF 02.01.15 INSOFAST - CMU MASONRY - BASEMENT - EXTERIOR - MANUFACTURED STONE KNEE WALL

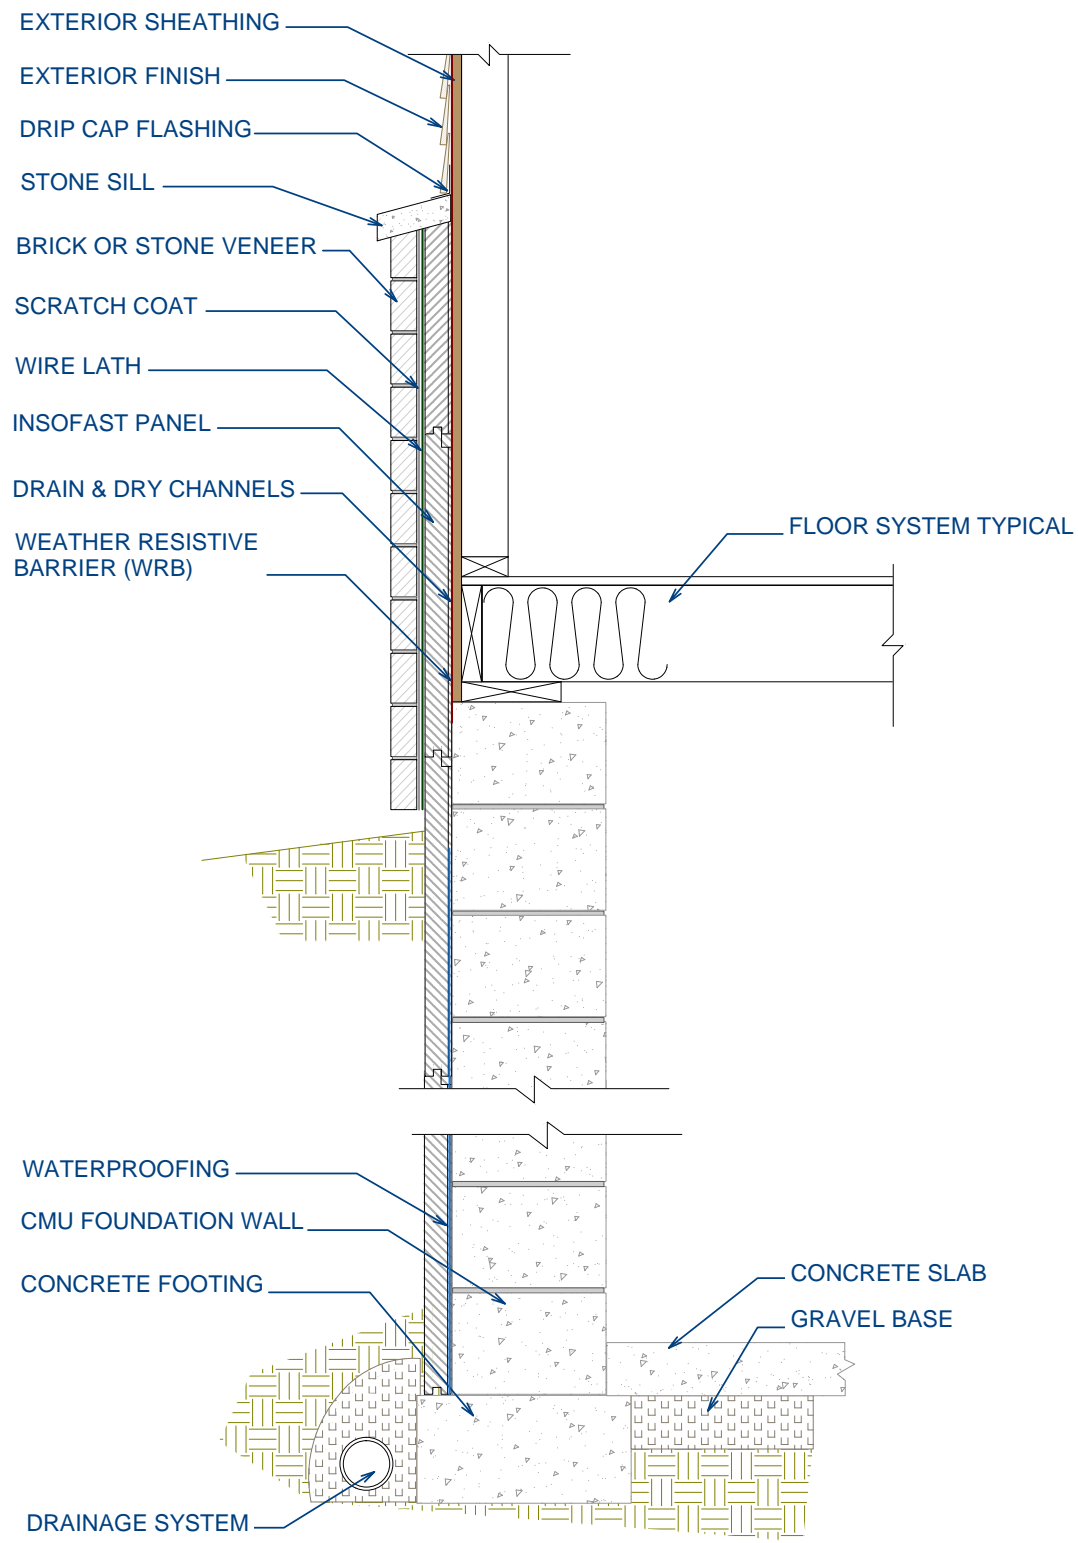

DUE TO VARIANCES IN LOCAL CODES, CONSTRUCTION PRACTICES, AND REQUIREMENTS, ALL DETAILS SHALL BE CONSTRUCTED IN ACCORDANCE WITH SUCH LOCAL CODES, CONSTRUCTION PRACTICES, AND REQUIREMENTS REGARDLESS OF DETAIL CONSTRUCTION SHOWN IN THIS DRAWING. INSOFAST, LLC MAKES NO WARRANTY, EXPRESSED OR IMPLIED. INSOFAST, LLC ASSUMES NO LEGAL LIABILITY OR RESPONSIBILITY FOR THE ACCURACY, COMPLETENESS, OR USEFULNESS OF ANY INFORMATION APPARATUS, PRODUCT OR PROCESS DISCLOSED.

	CMU Masonry - Below Grade - Exterior - Manufactured Stone Knee Wall			Scale: NOT TO SCALE
	888-501-7899	InSoFast, LLC	www.InSoFast.com	Date: March 2010
				Detail #: ISF 02.01.15

ISF 02.02.01 INSOFAST - CMU MASONRY - ABOVE GRADE - EXTERIOR - STANDARD WOOD FRAMING INTERIOR

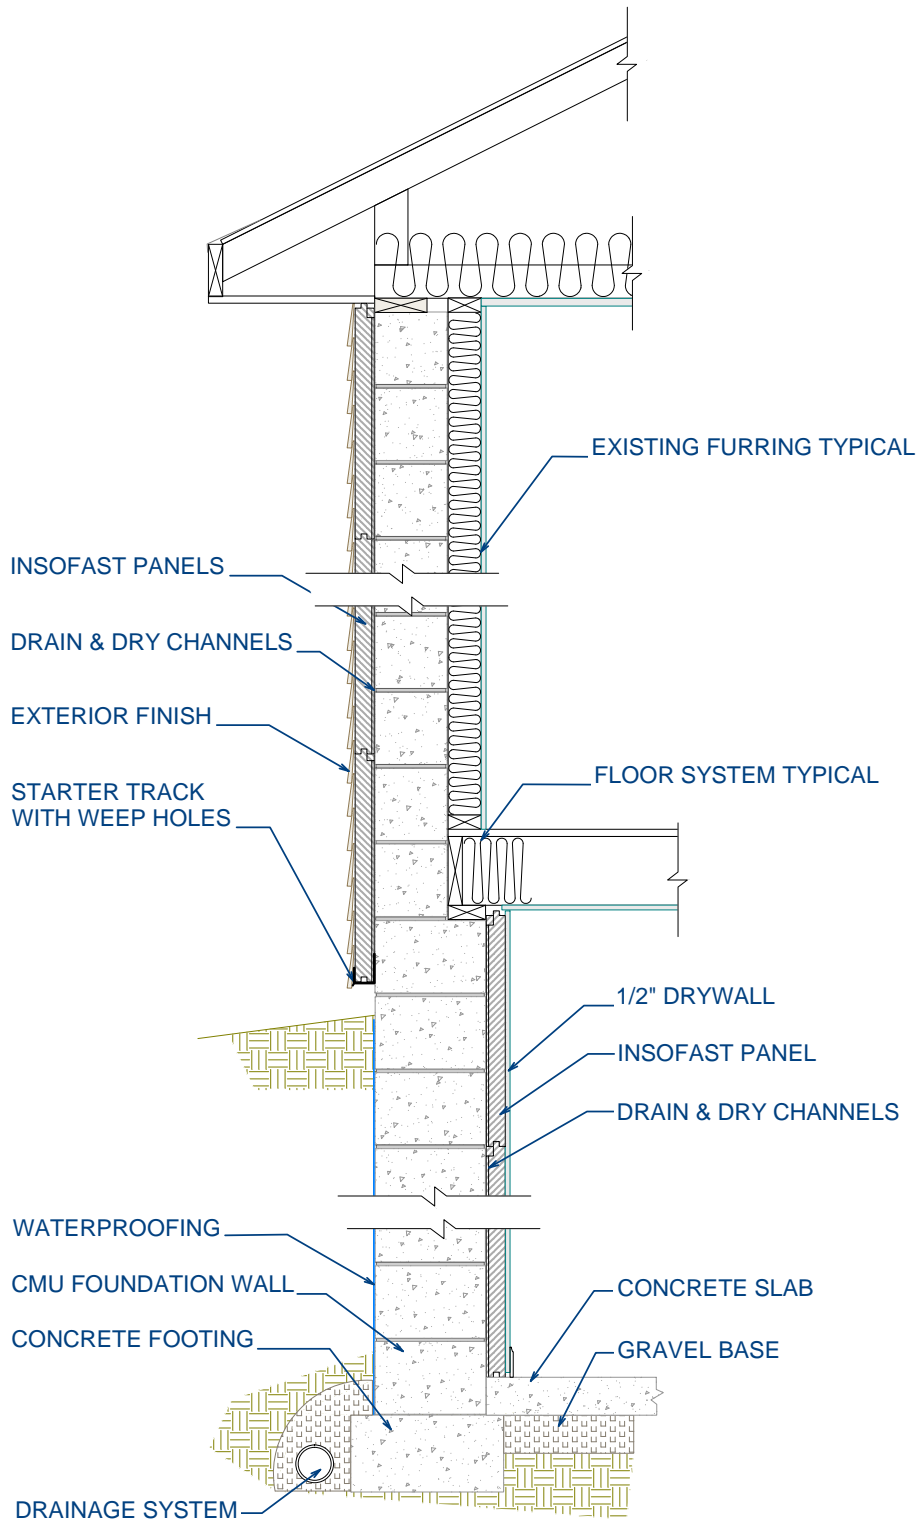

DUE TO VARIANCES IN LOCAL CODES, CONSTRUCTION PRACTICES, AND REQUIREMENTS, ALL DETAILS SHALL BE CONSTRUCTED IN ACCORDANCE WITH SUCH LOCAL CODES, CONSTRUCTION PRACTICES, AND REQUIREMENTS REGARDLESS OF DETAIL CONSTRUCTION SHOWN IN THIS DRAWING. INSOFAST, LLC MAKES NO WARRANTY, EXPRESSED OR IMPLIED. INSOFAST, LLC ASSUMES NO LEGAL LIABILITY OR RESPONSIBILITY FOR THE ACCURACY, COMPLETENESS, OR USEFULNESS OF ANY INFORMATION APPARATUS, PRODUCT OR PROCESS DISCLOSED.



CMU Masonry - Above Grade - Exterior - Standard Wood Framing Interior

888-501-7899

InSoFast, LLC


www.InSoFast.com

Scale: NOT TO SCALE

Date: March 2010

Detail #: **ISF 02.02.01**

ISF 02.02.02 INSOFAST - CMU MASONRY - ABOVE GRADE - EXTERIOR TO FROST LINE

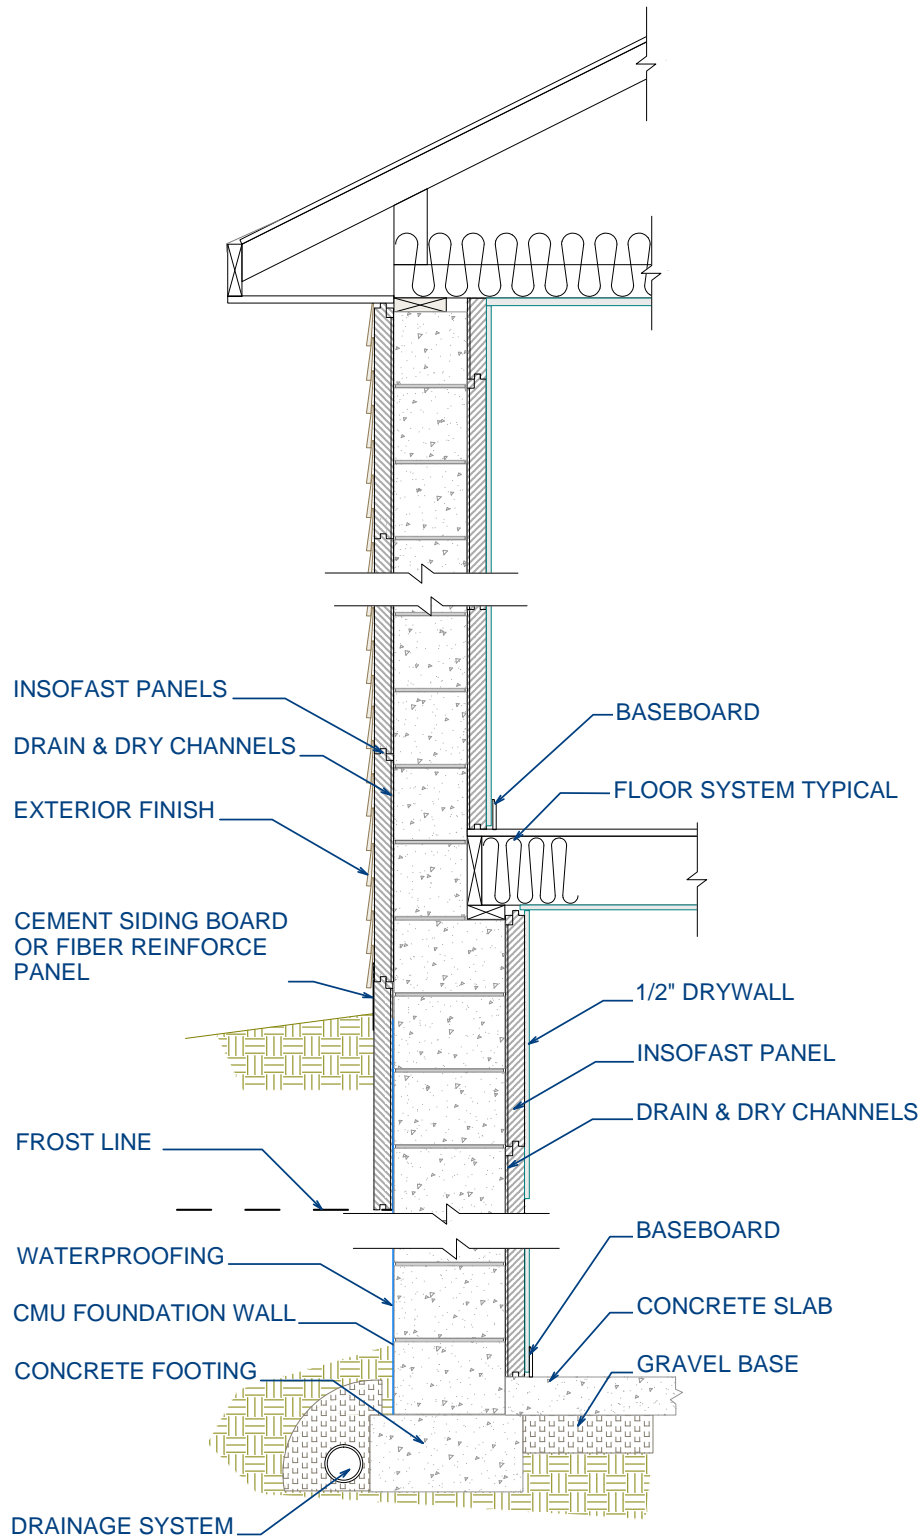

DUE TO VARIANCES IN LOCAL CODES, CONSTRUCTION PRACTICES, AND REQUIREMENTS, ALL DETAILS SHALL BE CONSTRUCTED IN ACCORDANCE WITH SUCH LOCAL CODES, CONSTRUCTION PRACTICES, AND REQUIREMENTS REGARDLESS OF DETAIL CONSTRUCTION SHOWN IN THIS DRAWING, INSOFAST, LLC MAKES NO WARRANTY, EXPRESSED OR IMPLIED. INSOFAST, LLC ASSUMES NO LEGAL LIABILITY OR RESPONSIBILITY FOR THE ACCURACY, COMPLETENESS, OR USEFULNESS OR ANY INFORMATION APPARATUS, PRODUCT OR PROCESS DISCLOSED.



CMU Masonry - Above Grade - Exterior to Frost Line

888-501-7899

InSoFast, LLC


www.InSoFast.com

Scale: NOT TO SCALE

Date: March 2010

Detail #: **ISF 02.02.02**

**ISF 02.02.21 INSOFAST - CMU MASONRY - ABOVE GRADE & BASEMENT -
INTERIOR & EXTERIOR - TO START OF GRADE**

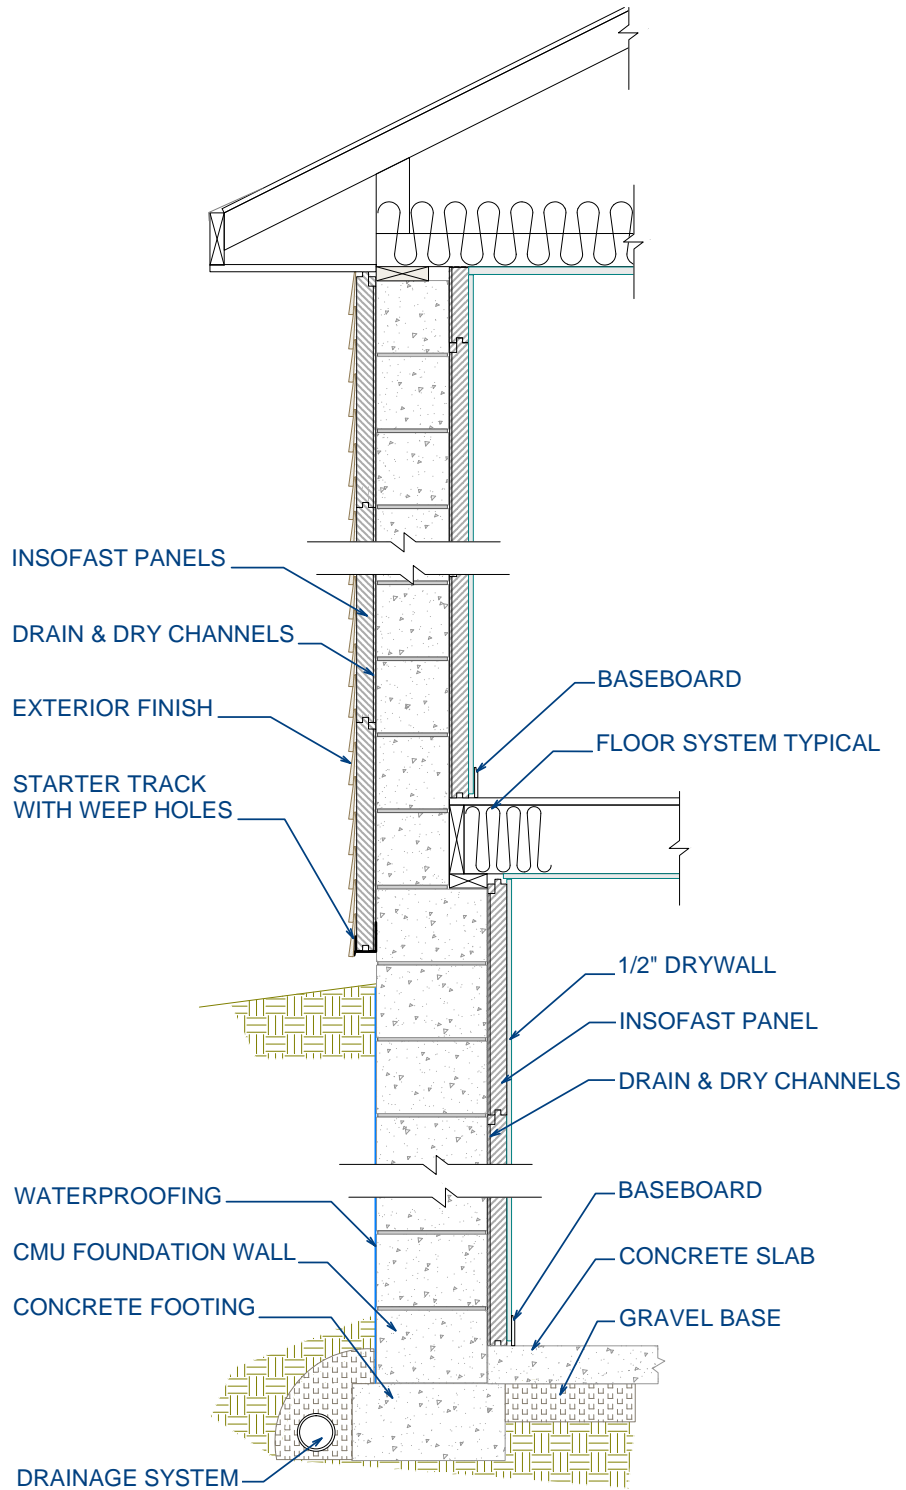

DUE TO VARIANCES IN LOCAL CODES, CONSTRUCTION PRACTICES, AND REQUIREMENTS, ALL DETAILS SHALL BE CONSTRUCTED IN ACCORDANCE WITH SUCH LOCAL CODES, CONSTRUCTION PRACTICES, AND REQUIREMENTS REGARDLESS OF DETAIL CONSTRUCTION SHOWN IN THIS DRAWING, INSOFAST, LLC MAKES NO WARRANTY, EXPRESSED OR IMPLIED. INSOFAST, LLC ASSUMES NO LEGAL LIABILITY OR RESPONSIBILITY FOR THE ACCURACY, COMPLETENESS, OR USEFULNESS OR ANY INFORMATION APPARATUS, PRODUCT OR PROCESS DISCLOSED.



CMU Masonry - Above & Below Grade - Interior & Exterior - To Start of Grade

888-501-7899

InSoFast, LLC


www.InSoFast.com

Scale: NOT TO SCALE


Date: March 2010

Detail #: **ISF 02.02.21**


ISF 02.02.22 INSOFAST - CMU MASONRY - ABOVE GRADE & BASEMENT - INTERIOR & EXTERIOR - NEW CONSTRUCTION

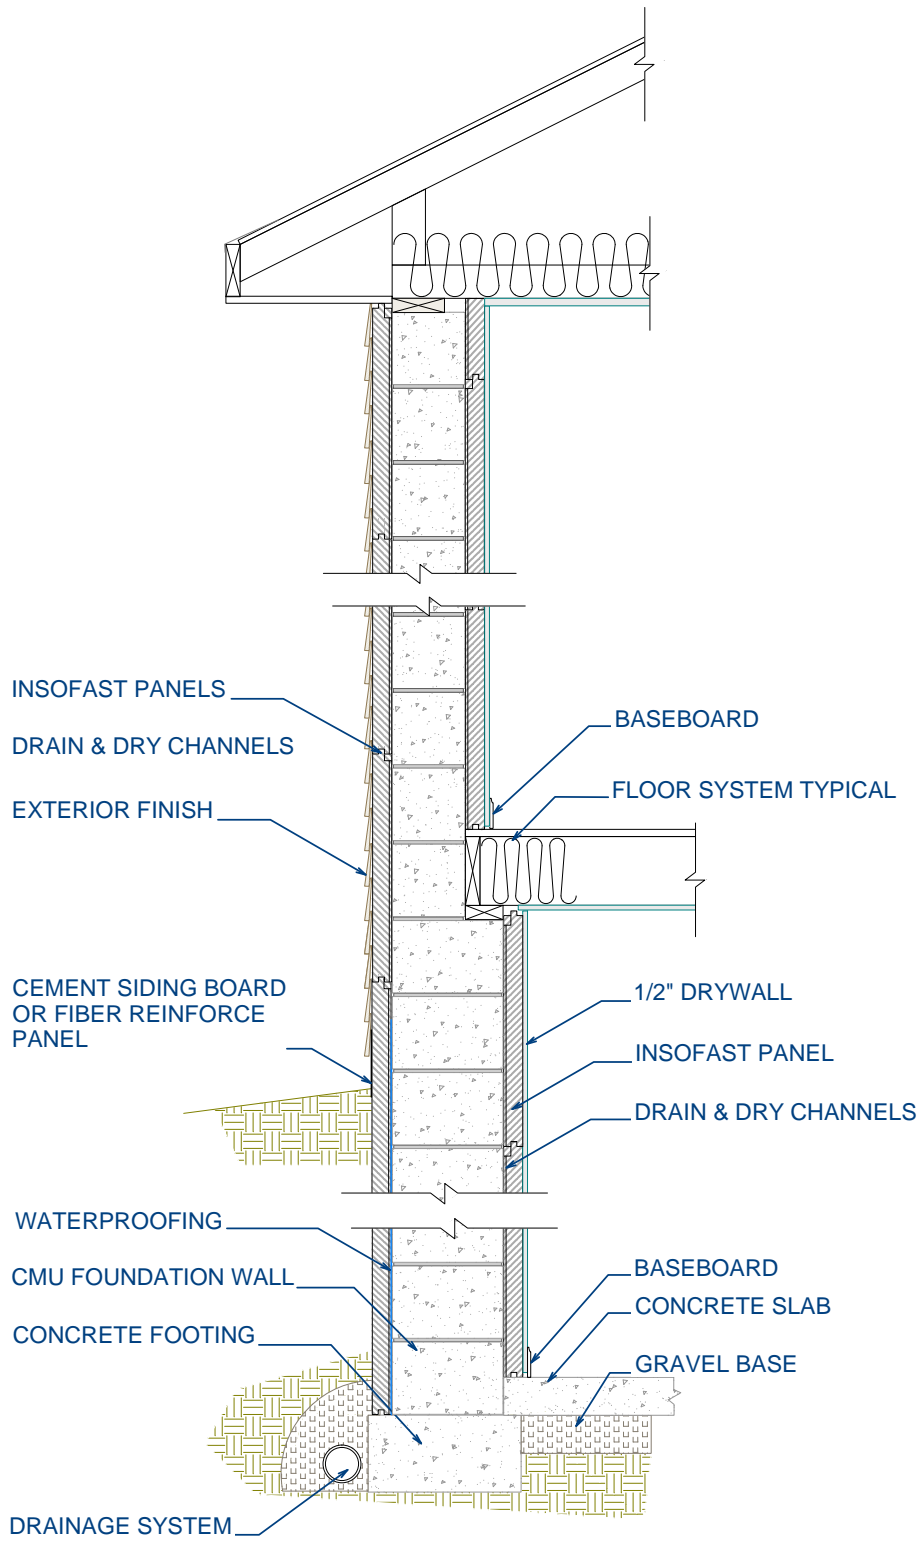

DUE TO VARIANCES IN LOCAL CODES, CONSTRUCTION PRACTICES, AND REQUIREMENTS, ALL DETAILS SHALL BE CONSTRUCTED IN ACCORDANCE WITH SUCH LOCAL CODES, CONSTRUCTION PRACTICES, AND REQUIREMENTS REGARDLESS OF DETAIL CONSTRUCTION SHOWN IN THIS DRAWING. INSOFAST, LLC MAKES NO WARRANTY, EXPRESSED OR IMPLIED. INSOFAST, LLC ASSUMES NO LEGAL LIABILITY OR RESPONSIBILITY FOR THE ACCURACY, COMPLETENESS, OR USEFULNESS OF ANY INFORMATION APPARATUS, PRODUCT OR PROCESS DISCLOSED.

	CMU Masonry - Above & Below Grade - Interior & Exterior - New Construction			Scale: NOT TO SCALE
	888-501-7899			Date: March 2010
	InSoFast, LLC	www.InSoFast.com	Detail #: ISF 02.02.22	

ISF 03.02.21 INSOFAST - CONCRETE WALL - INTERIOR & EXTERIOR - STEEL BAR ROOF

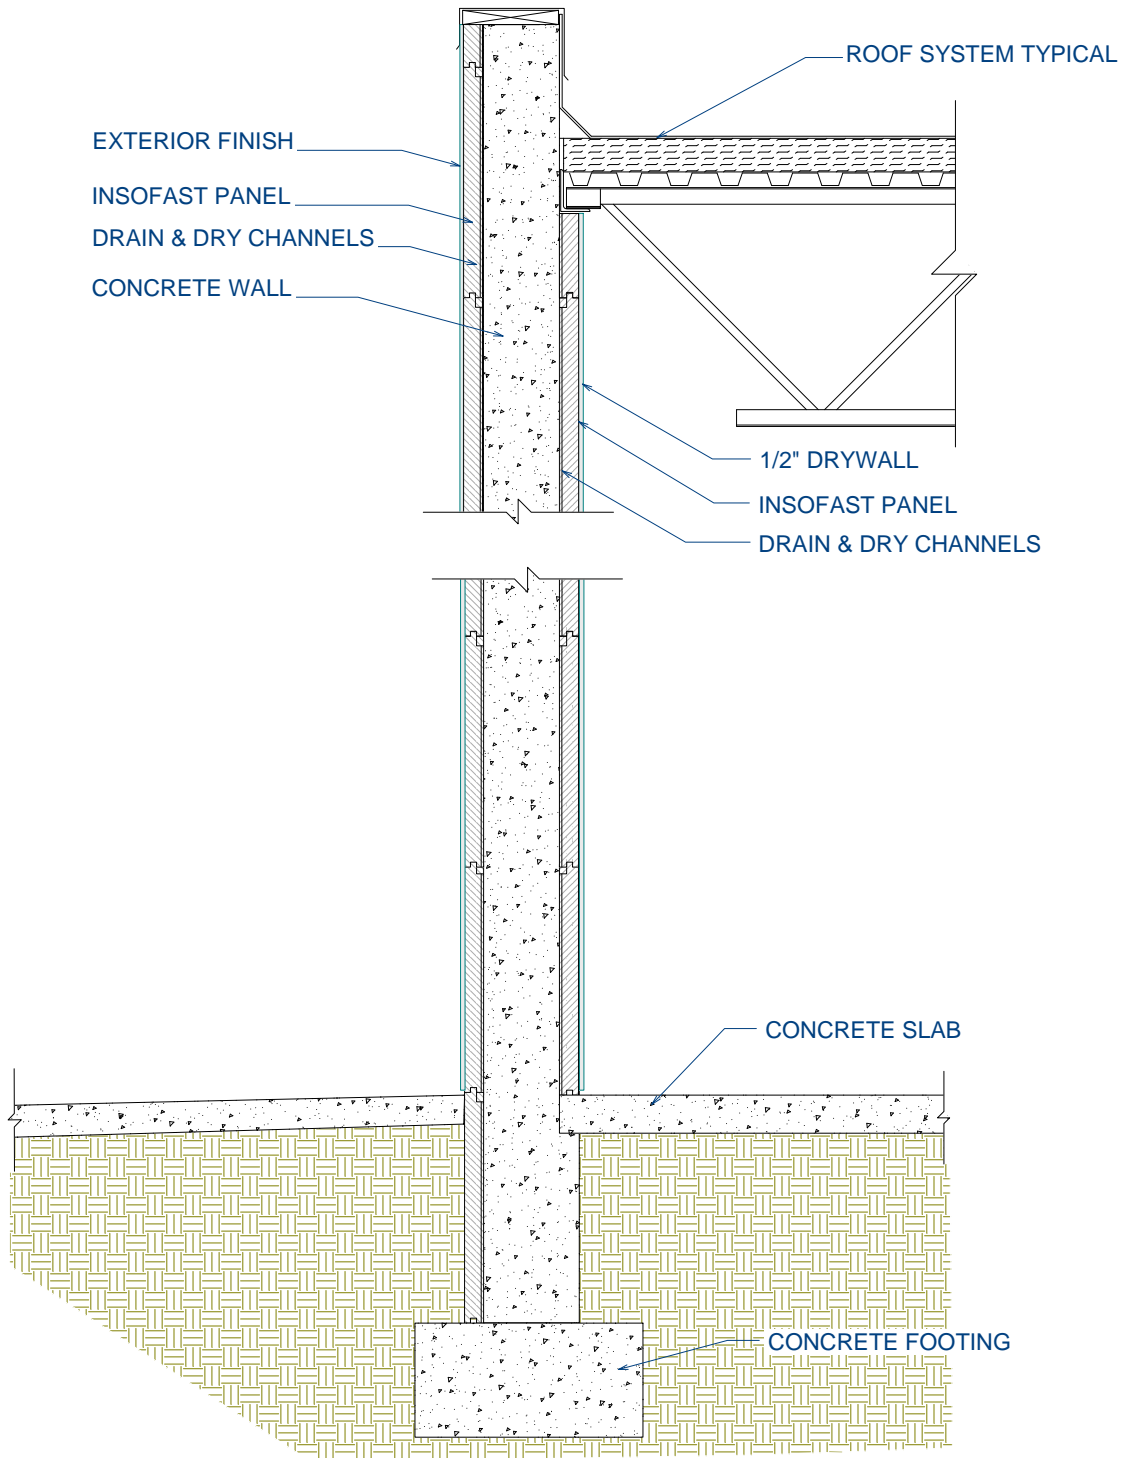

DUE TO VARIANCES IN LOCAL CODES, CONSTRUCTION PRACTICES, AND REQUIREMENTS, ALL DETAILS SHALL BE CONSTRUCTED IN ACCORDANCE WITH SUCH LOCAL CODES, CONSTRUCTION PRACTICES, AND REQUIREMENTS REGARDLESS OF DETAIL CONSTRUCTION SHOWN IN THIS DRAWING. INSOFAST, LLC MAKES NO WARRANTY, EXPRESSED OR IMPLIED. INSOFAST, LLC ASSUMES NO LEGAL LIABILITY OR RESPONSIBILITY FOR THE ACCURACY, COMPLETENESS, OR USEFULNESS OR ANY INFORMATION APPARATUS, PRODUCT OR PROCESS DISCLOSED.



Concrete Wall - Interior & Exterior - Steel Bar Roof

888-501-7899

InSoFast, LLC


www.InSoFast.com

Scale: NOT TO SCALE

Date: March 2010

Detail #: **ISF 03.02.21**

ISF 04.02.01 INSOFAST - STEEL FRAMED - EXTERIOR

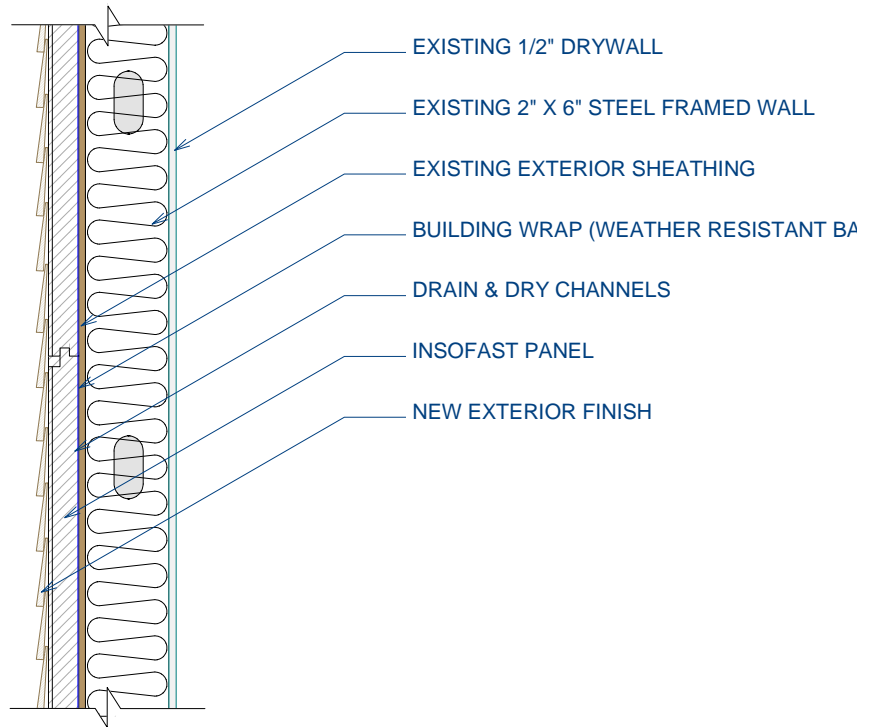

DUE TO VARIANCES IN LOCAL CODES, CONSTRUCTION PRACTICES, AND REQUIREMENTS, ALL DETAILS SHALL BE CONSTRUCTED IN ACCORDANCE WITH SUCH LOCAL CODES, CONSTRUCTION PRACTICES, AND REQUIREMENTS REGARDLESS OF DETAIL CONSTRUCTION SHOWN IN THIS DRAWING, INSOFAST, LLC MAKES NO WARRANTY, EXPRESSED OR IMPLIED. INSOFAST, LLC ASSUMES NO LEGAL LIABILITY OR RESPONSIBILITY FOR THE ACCURACY, COMPLETENESS, OR USEFULNESS OR ANY INFORMATION APPARATUS, PRODUCT OR PROCESS DISCLOSED.



Wood Framed - Exterior

Scale: NOT TO SCALE

Date: March 2010


888-501-7899

InSoFast, LLC

www.InSoFast.com

Detail #: **ISF 04.02.01**

ISF 04.02.02 INSOFAST - STEEL FRAMED - OVER EXISTING SIDING

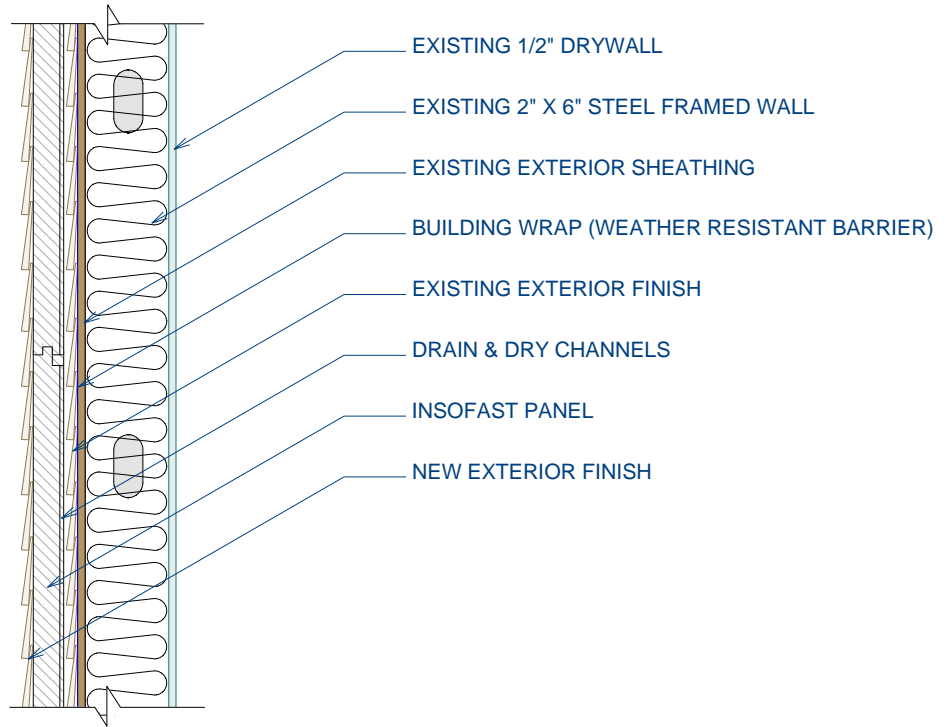

DUE TO VARIANCES IN LOCAL CODES, CONSTRUCTION PRACTICES, AND REQUIREMENTS, ALL DETAILS SHALL BE CONSTRUCTED IN ACCORDANCE WITH SUCH LOCAL CODES, CONSTRUCTION PRACTICES, AND REQUIREMENTS REGARDLESS OF DETAIL CONSTRUCTION SHOWN IN THIS DRAWING, INSOFAST, LLC MAKES NO WARRANTY, EXPRESSED OR IMPLIED. INSOFAST, LLC ASSUMES NO LEGAL LIABILITY OR RESPONSIBILITY FOR THE ACCURACY, COMPLETENESS, OR USEFULNESS OR ANY INFORMATION APPARATUS, PRODUCT OR PROCESS DISCLOSED.



Steel Framed - Over Existing Siding

Scale: NOT TO SCALE

Date: March 2010


888-501-7899

InSoFast, LLC

www.InSoFast.com

Detail #: **ISF 04.02.02**

ISF 05.02.02 INSOFAST - WOOD FRAMED - OVER EXISTING SIDING

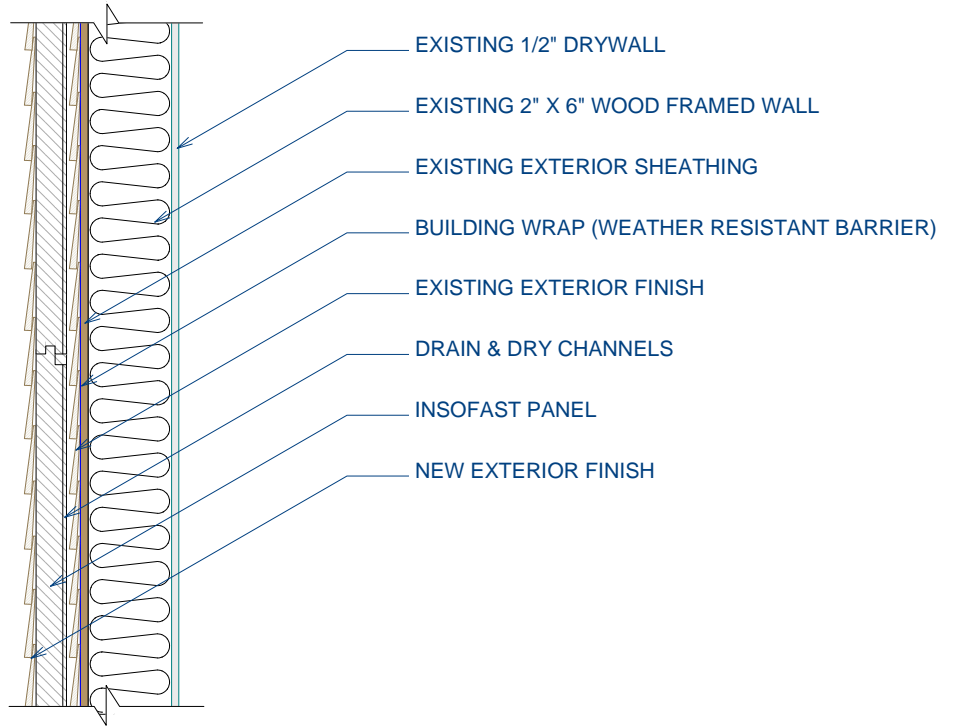

DUE TO VARIANCES IN LOCAL CODES, CONSTRUCTION PRACTICES, AND REQUIREMENTS, ALL DETAILS SHALL BE CONSTRUCTED IN ACCORDANCE WITH SUCH LOCAL CODES, CONSTRUCTION PRACTICES, AND REQUIREMENTS REGARDLESS OF DETAIL CONSTRUCTION SHOWN IN THIS DRAWING, INSOFAST, LLC MAKES NO WARRANTY, EXPRESSED OR IMPLIED. INSOFAST, LLC ASSUMES NO LEGAL LIABILITY OR RESPONSIBILITY FOR THE ACCURACY, COMPLETENESS, OR USEFULNESS OR ANY INFORMATION APPARATUS, PRODUCT OR PROCESS DISCLOSED.



Wood Framed - Over Existing Siding

888-501-7899

InSoFast, LLC


www.InSoFast.com

Scale: NOT TO SCALE

Date: March 2010

Detail #: **ISF 05.02.02**

ISF 05.02.03 INSOFast - WOOD FRAMED - ABOVE GRADE - EXTERIOR - MANUFACTURED STONE

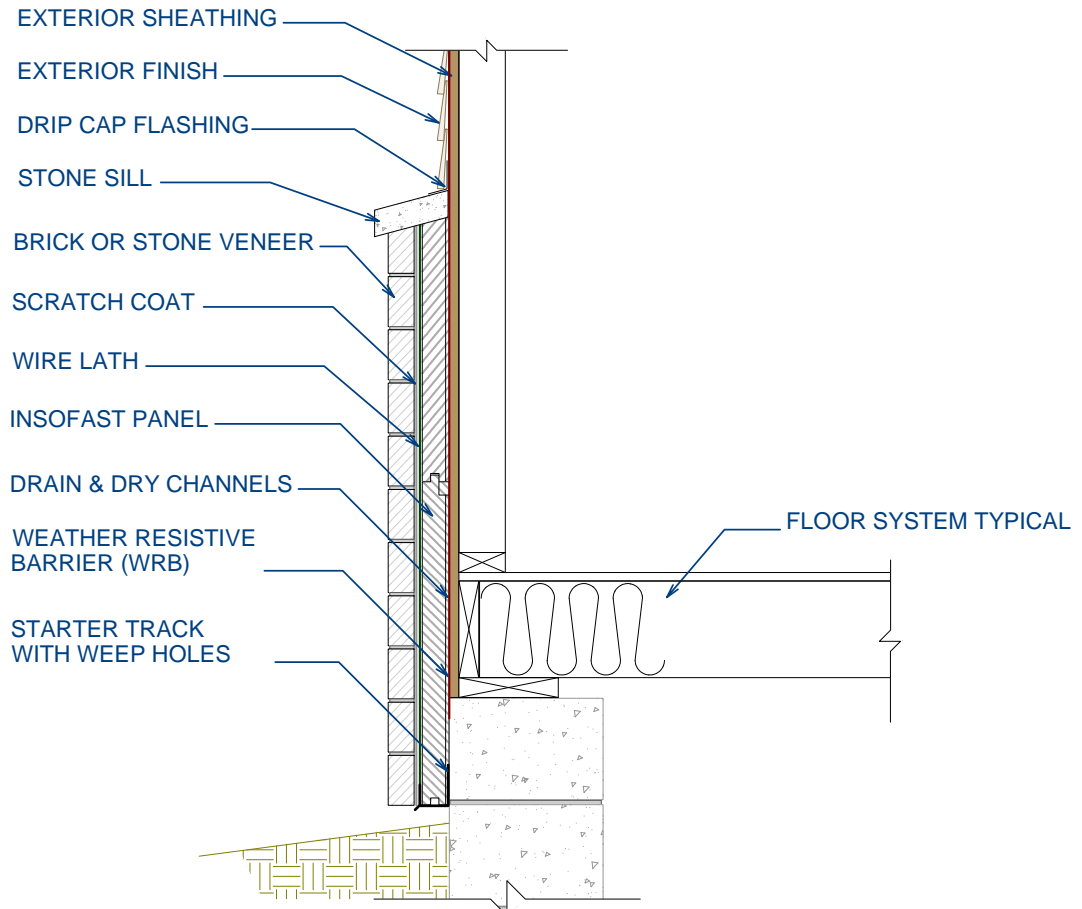

DUE TO VARIANCES IN LOCAL CODES, CONSTRUCTION PRACTICES, AND REQUIREMENTS, ALL DETAILS SHALL BE CONSTRUCTED IN ACCORDANCE WITH SUCH LOCAL CODES, CONSTRUCTION PRACTICES, AND REQUIREMENTS REGARDLESS OF DETAIL CONSTRUCTION SHOWN IN THIS DRAWING, INSOFast, LLC MAKES NO WARRANTY, EXPRESSED OR IMPLIED. INSOFast, LLC ASSUMES NO LEGAL LIABILITY OR RESPONSIBILITY FOR THE ACCURACY, COMPLETENESS, OR USEFULNESS OR ANY INFORMATION APPARATUS, PRODUCT OR PROCESS DISCLOSED.



Wood Framed - Above Grade - Exterior - Manufactured Stone

888-501-7899

InSoFast, LLC

www.InSoFast.com

Scale: NOT TO SCALE

Date: March 2010

Detail #: **ISF 05.02.03**