


ISF 02.01.15 INSOFAST - CMU MASONRY - BASEMENT - EXTERIOR - MANUFACTURED STONE KNEE WALL

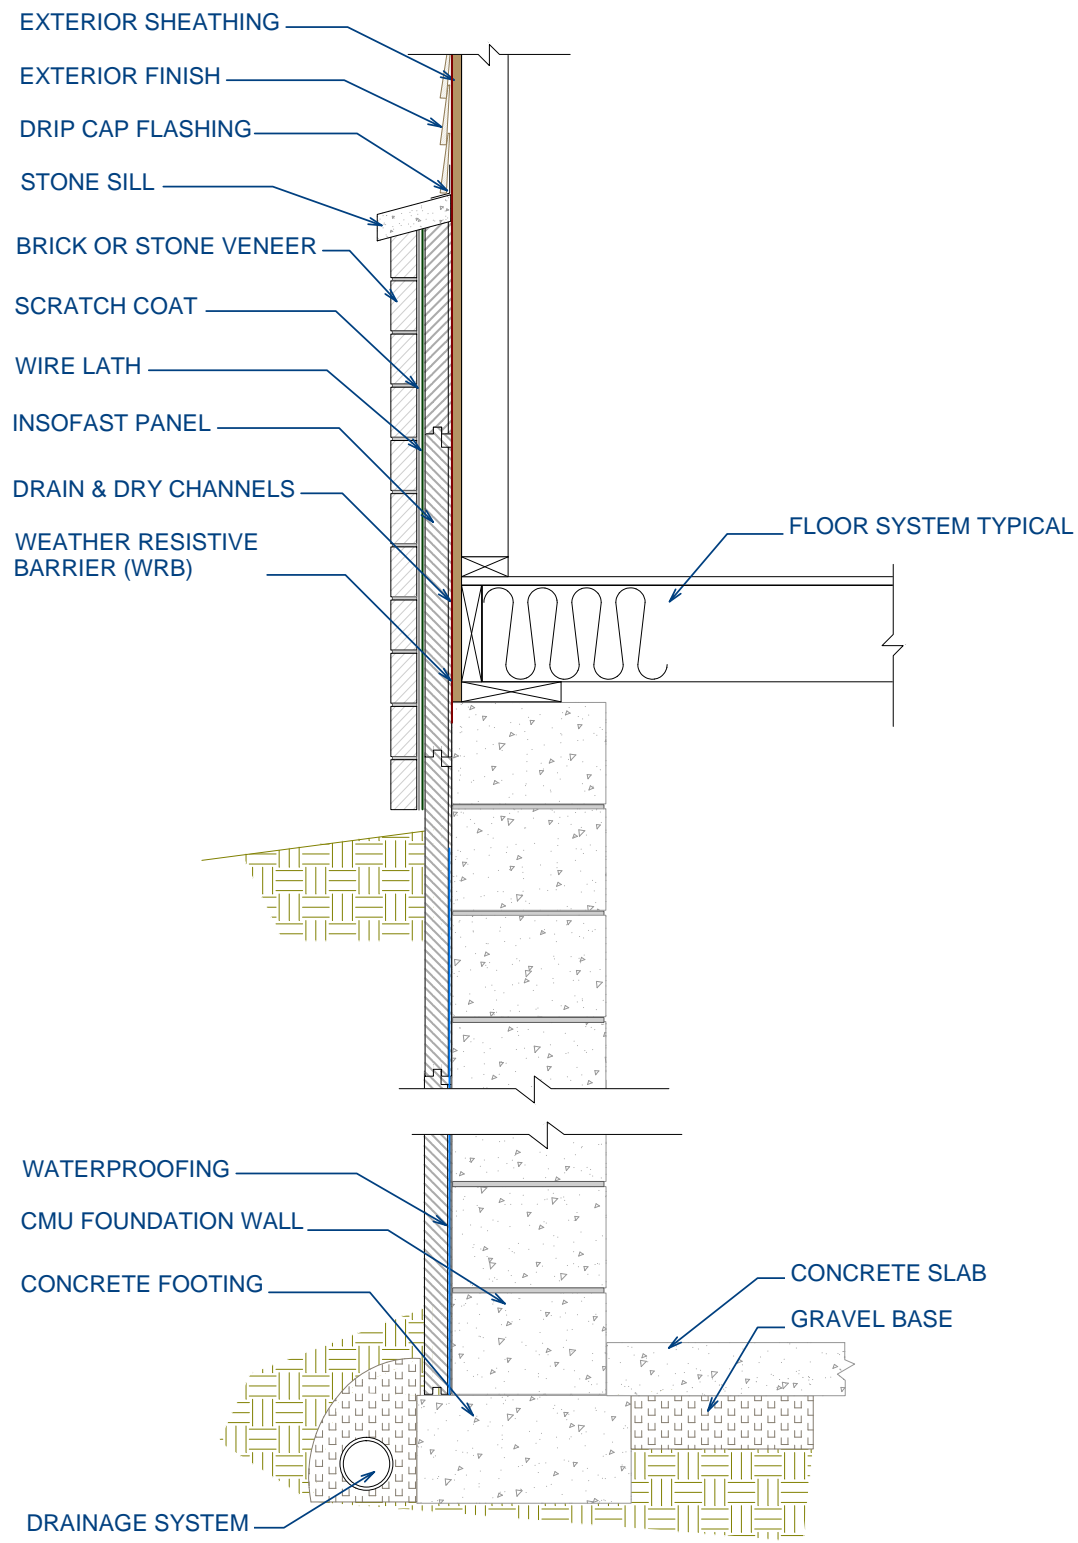

DUE TO VARIANCES IN LOCAL CODES, CONSTRUCTION PRACTICES, AND REQUIREMENTS, ALL DETAILS SHALL BE CONSTRUCTED IN ACCORDANCE WITH SUCH LOCAL CODES, CONSTRUCTION PRACTICES, AND REQUIREMENTS REGARDLESS OF DETAIL CONSTRUCTION SHOWN IN THIS DRAWING. INSOFAST, LLC MAKES NO WARRANTY, EXPRESSED OR IMPLIED. INSOFAST, LLC ASSUMES NO LEGAL LIABILITY OR RESPONSIBILITY FOR THE ACCURACY, COMPLETENESS, OR USEFULNESS OF ANY INFORMATION APPARATUS, PRODUCT OR PROCESS DISCLOSED.

	CMU Masonry - Below Grade - Exterior - Manufactured Stone Knee Wall			Scale: NOT TO SCALE
	888-501-7899	InSoFast, LLC	www.InSoFast.com	Date: March 2010
				Detail #: ISF 02.01.15